





Shimada



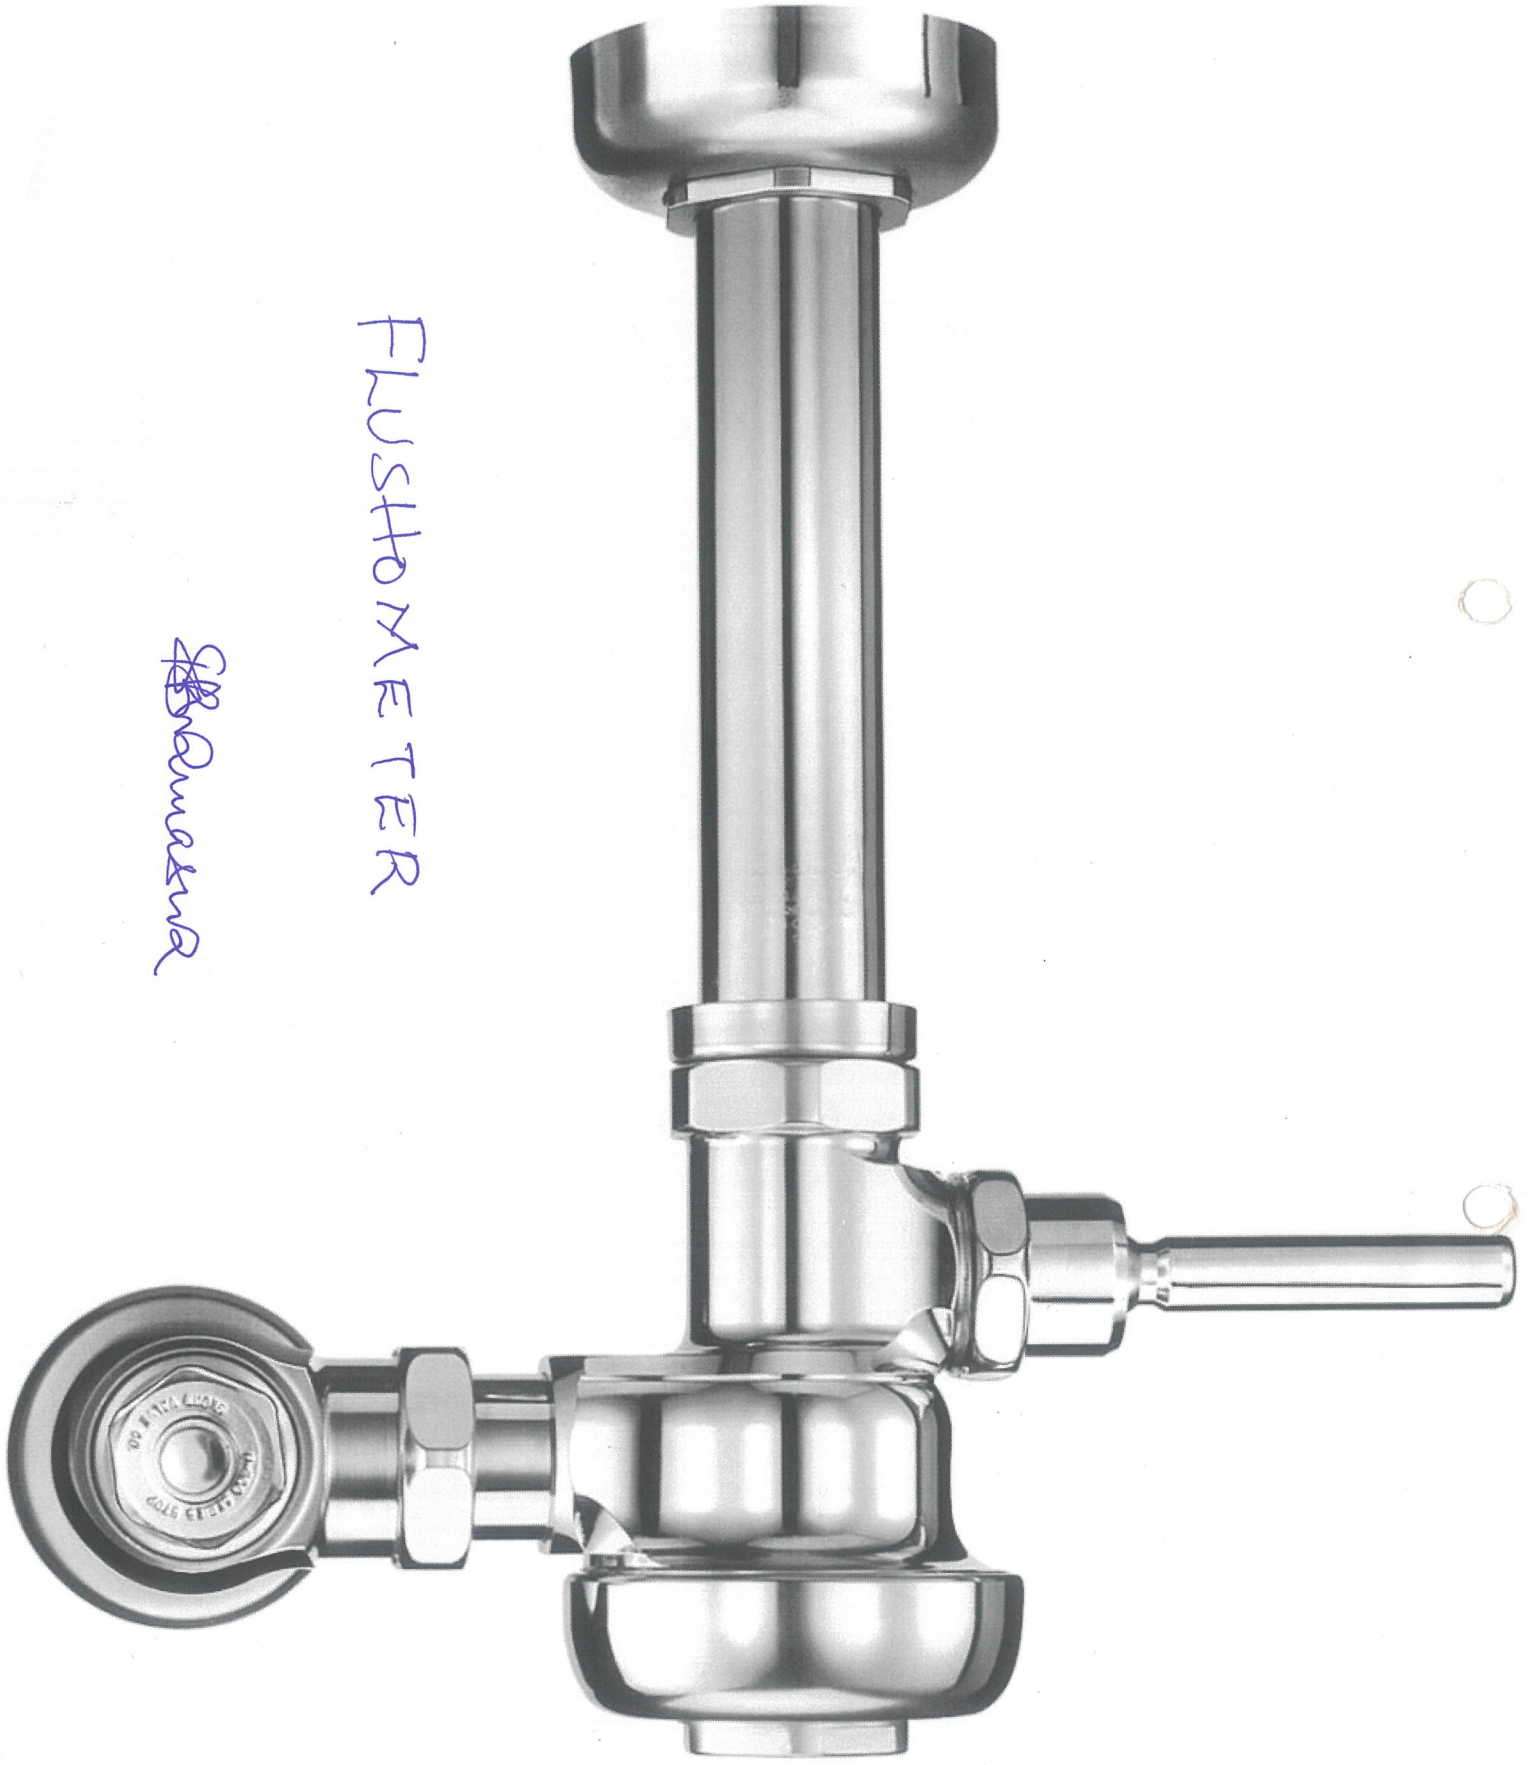

FLUSHOMETER

*Shawmutt*

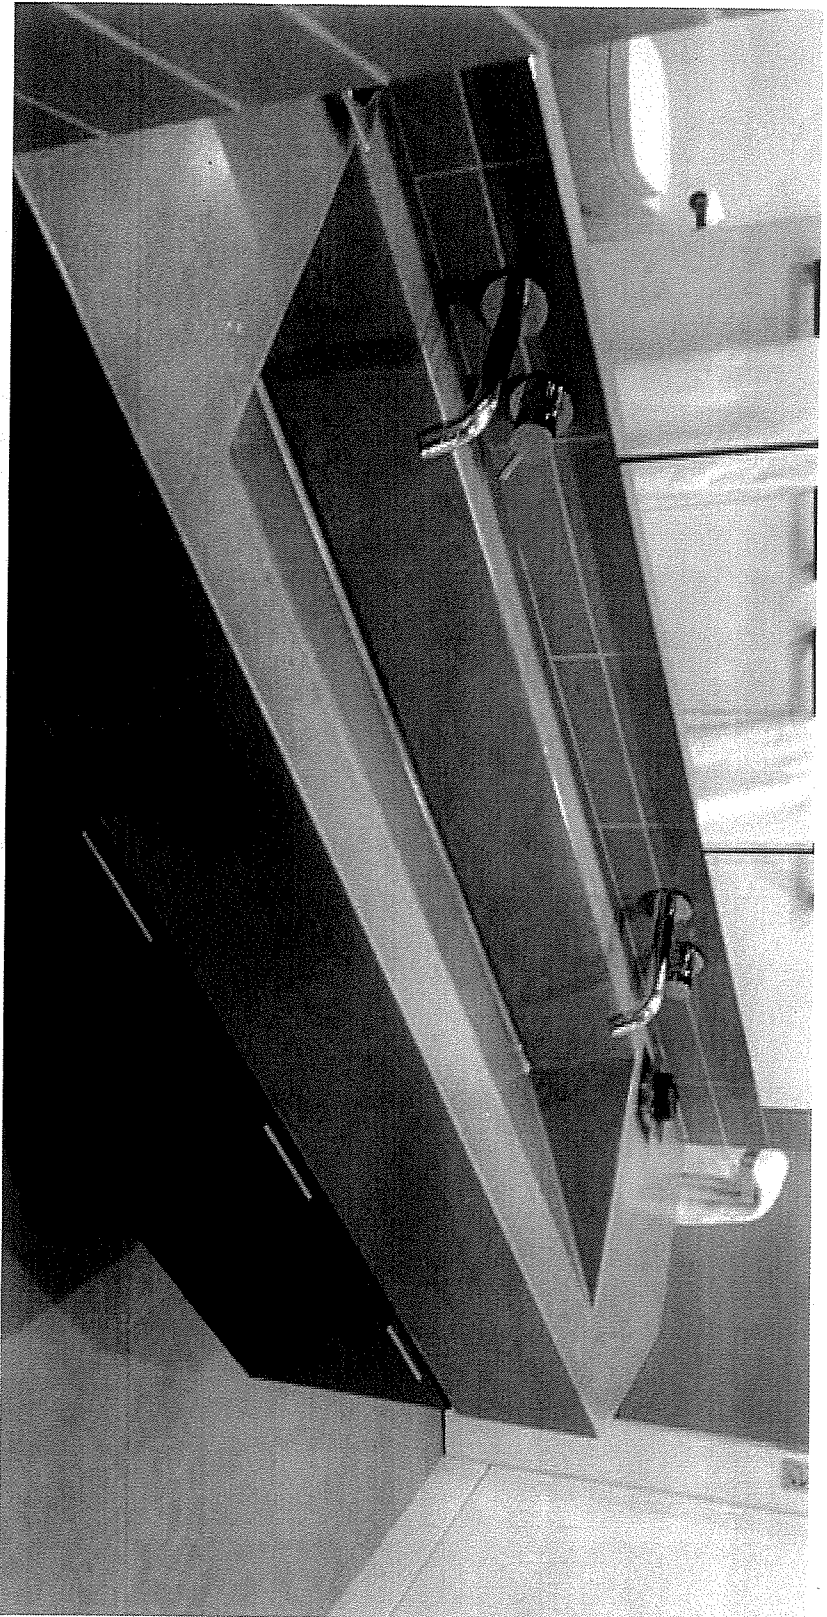

OUT DOOR SINK


*BB*  
Brewster

5


9




**SITE PLAN**

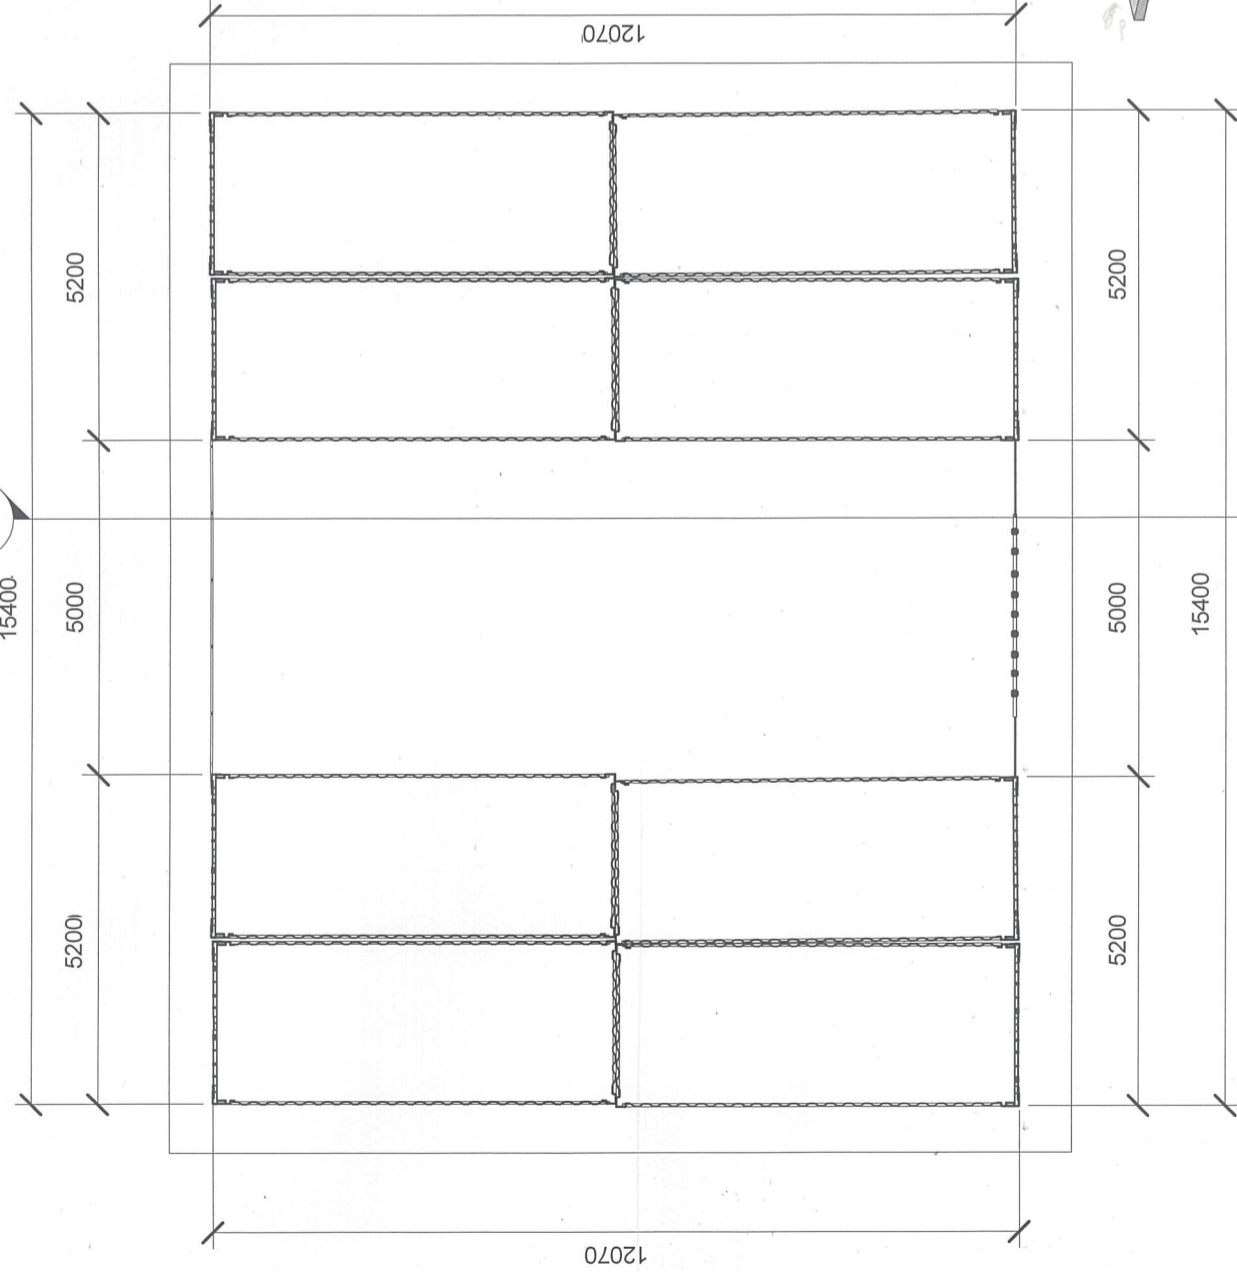

**CROSS SECTION VIEW**

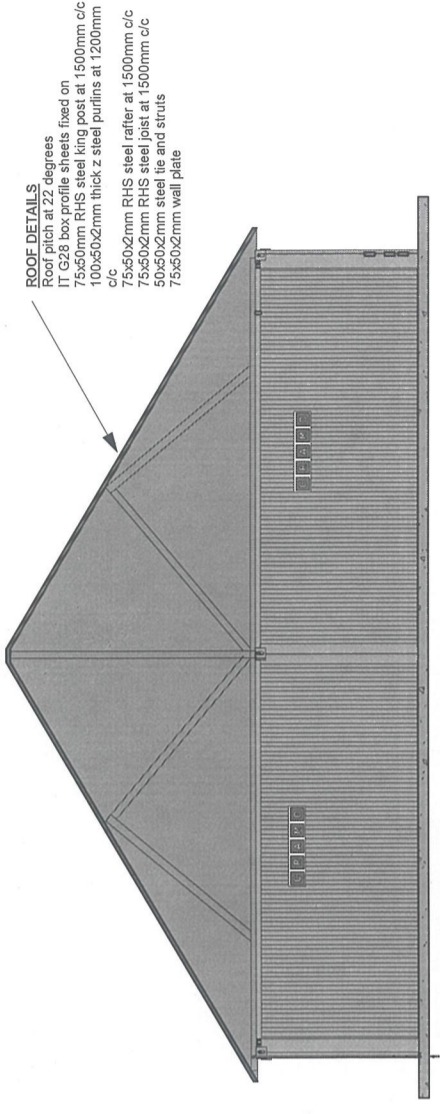


**ROOF DETAILS**  
 Roof pitch at 22 degrees  
 IT G28 box profile sheets fixed on  
 75x50mm RHS steel king post at 1500mm c/c  
 100x50x2mm thick z steel purlins at 1200mm  
 c/c  
 75x50x2mm RHS steel rafter at 1500mm c/c  
 75x50x2mm RHS steel post at 1500mm c/c  
 50x50x2mm steel tie and struts  
 75x50x2mm wall plate

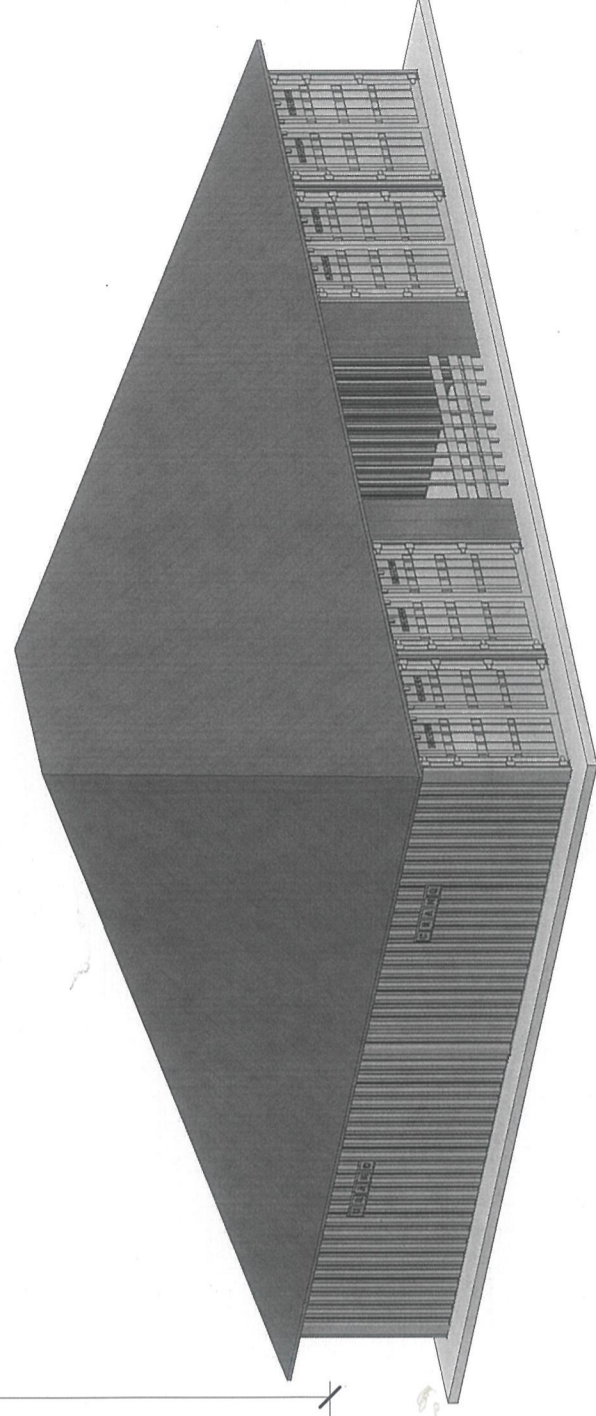

**3D PERSPECTIVE**

*S. M. Musyoka*

**PROPOSED MBARAKI DEPOT CONTAINER ROOFING**  
**CLIENT: KENYA POWER & LIGHTING COMPANY PLC**

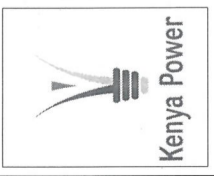

REGIONAL APPROVAL	DESIGNATION	DATE	SIGN
RECOMMENDED BY	SNR HR & ADMIN OFFICER COAST		
CONFIRMED BY	SNR BUILDING TECHNICIAN COAST		
DRAWN BY	BUILDING TECHNICIAN COAST		

Date	30th Jan, 2024
Drawn by	S. M. Musyoka
Scale	