




FLOOR PLAN

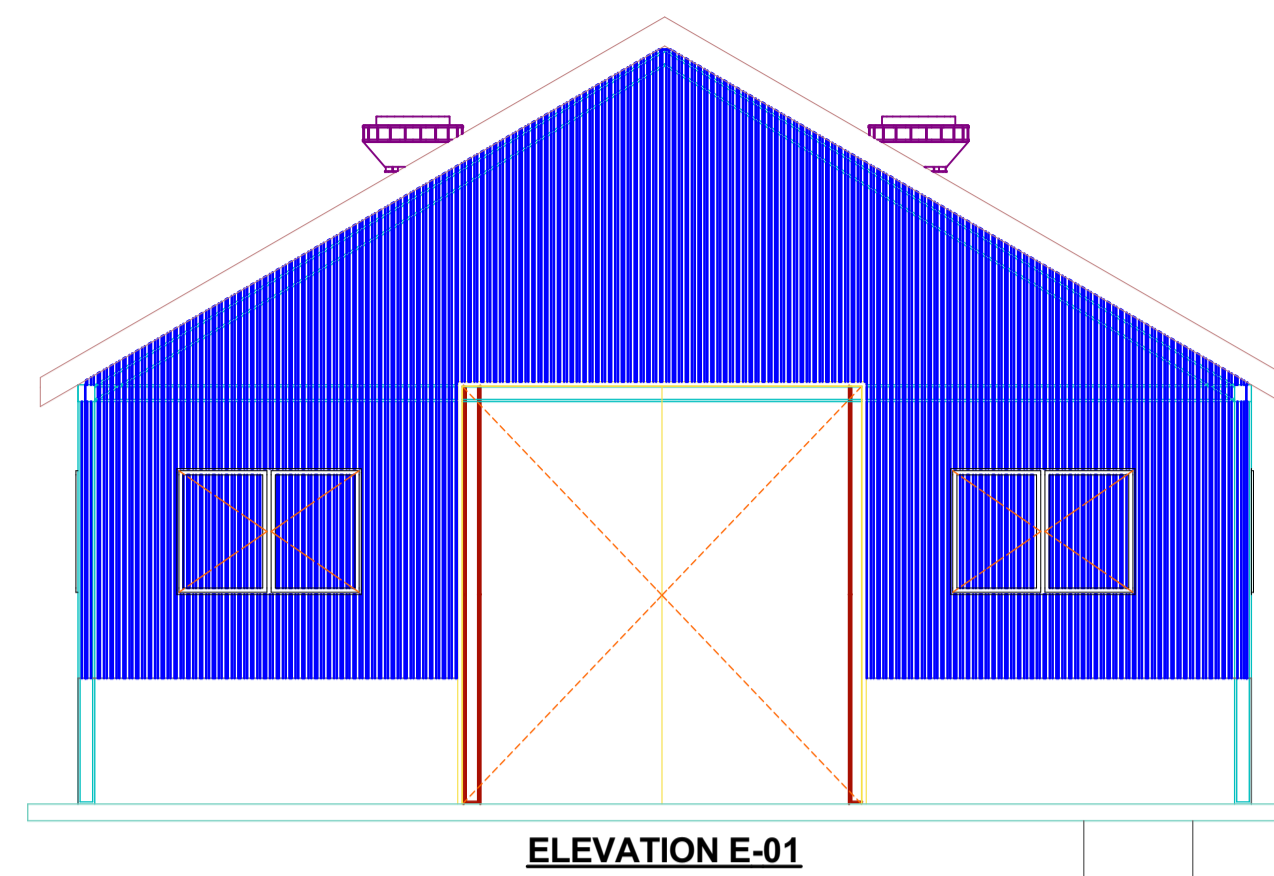


ELEVATION E-01

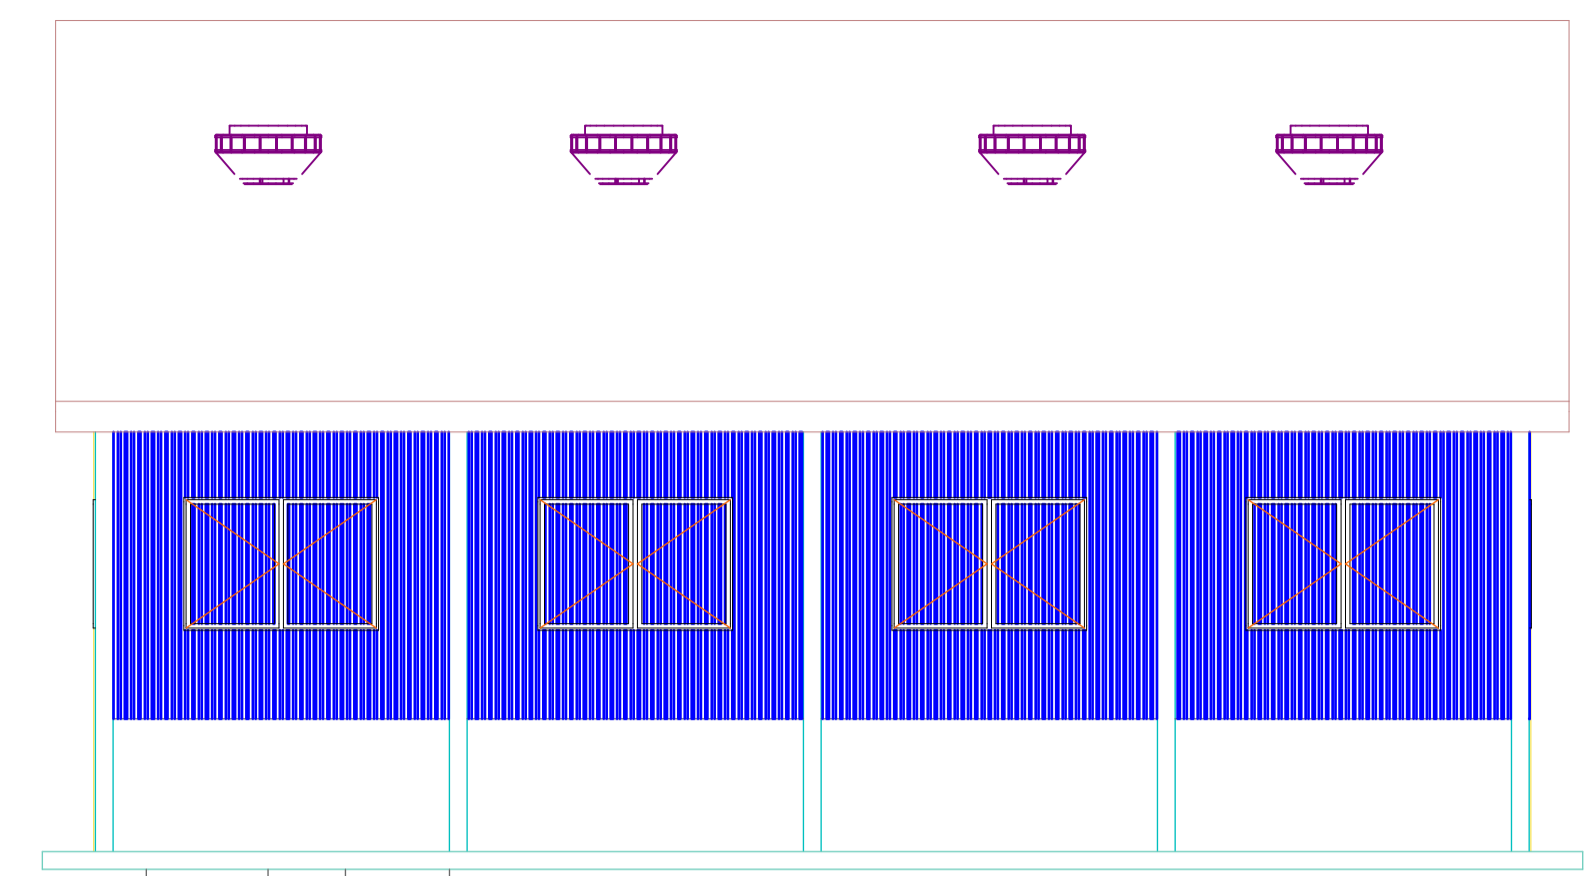


ELEVATION E-02

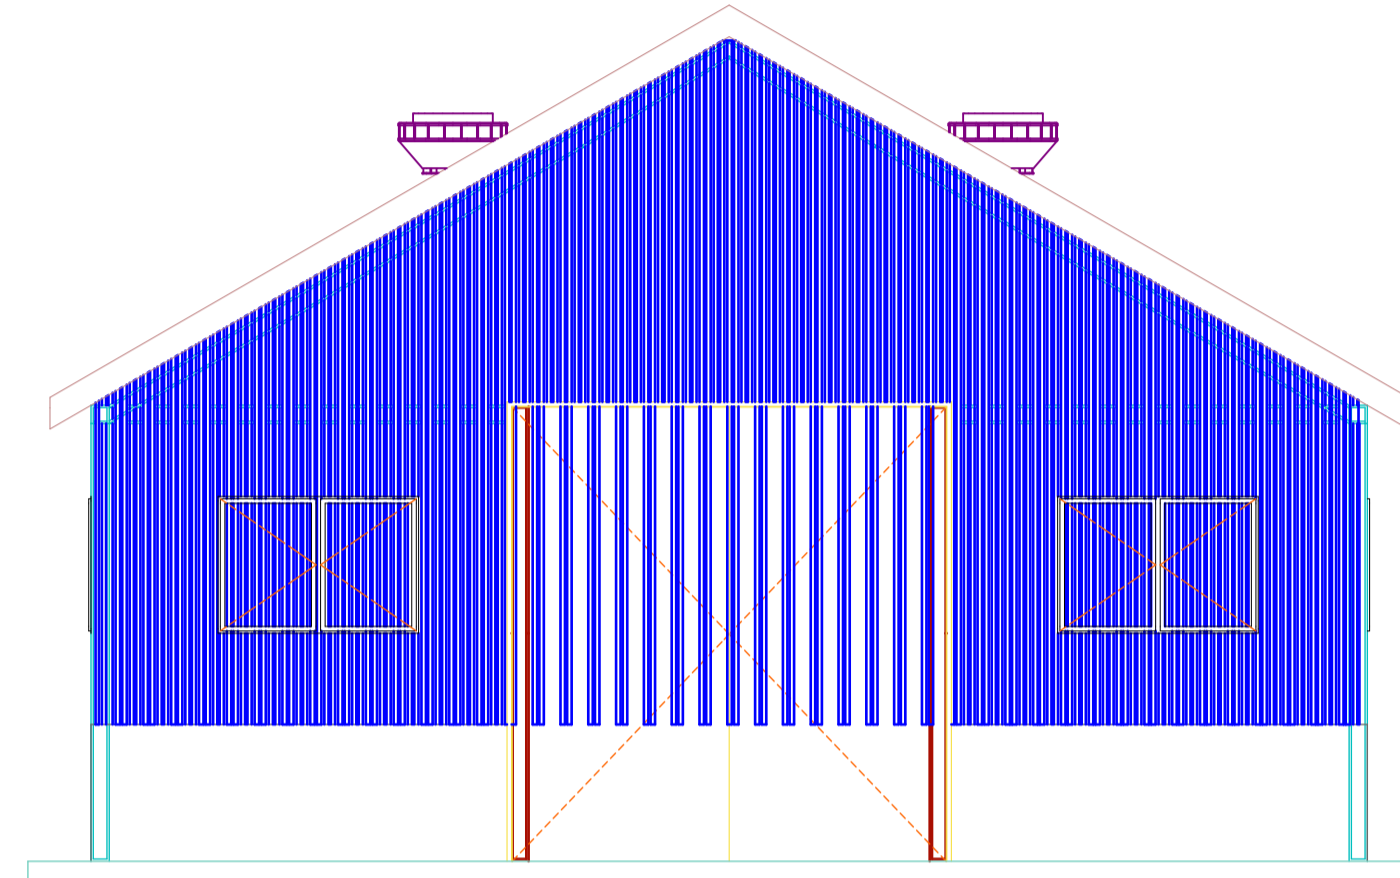


ELEVATION E-03

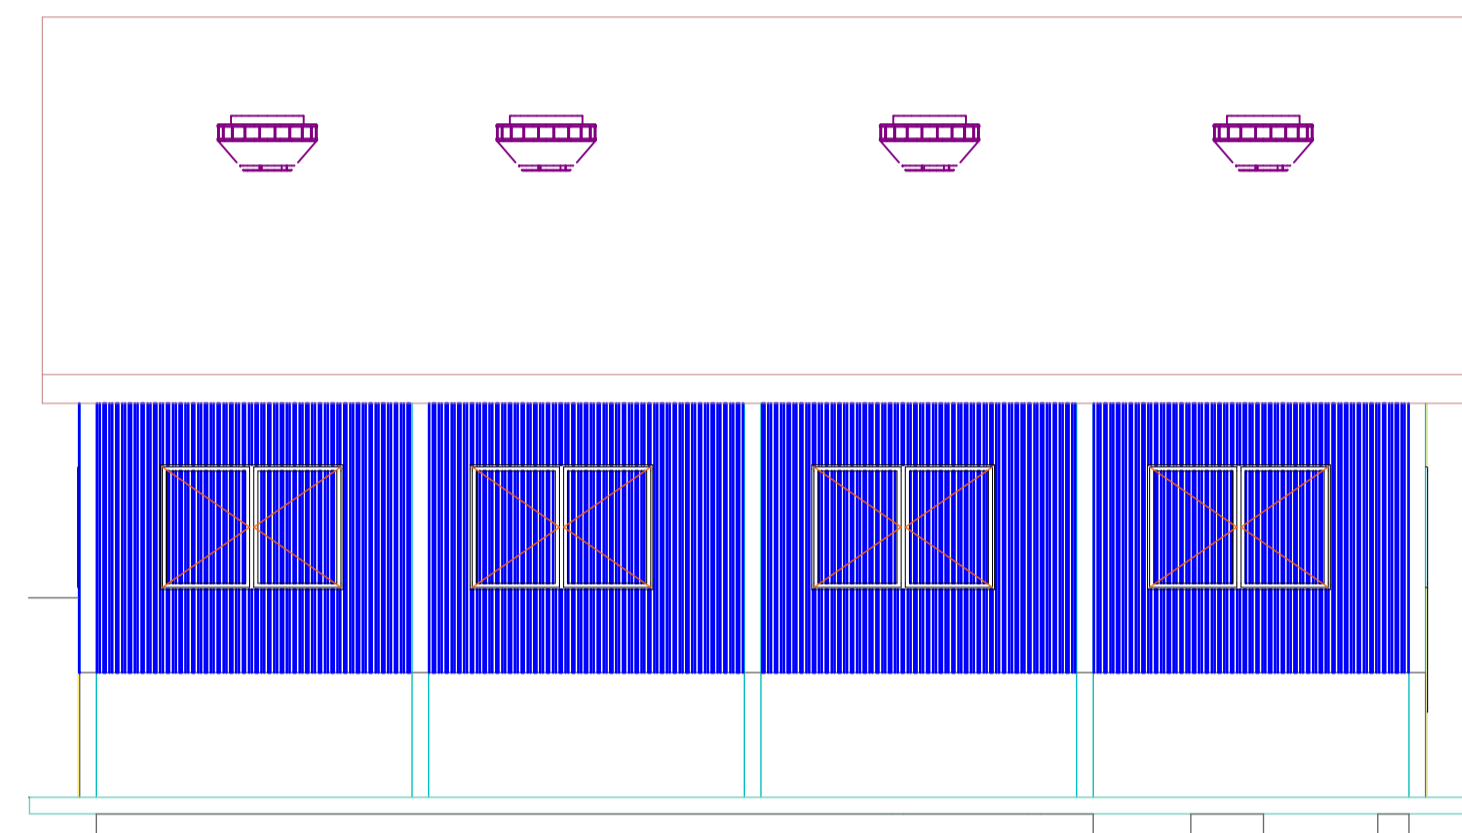


ELEVATION E-04

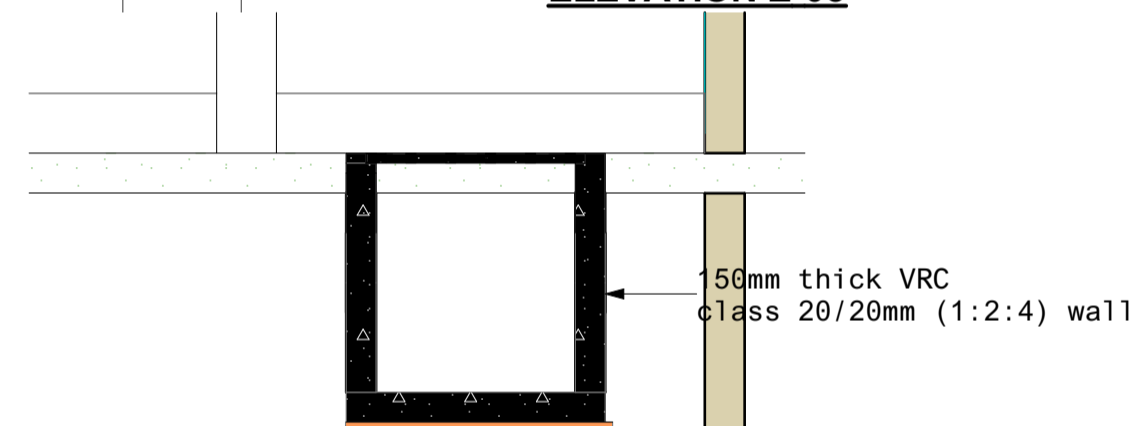

SECTION S-04

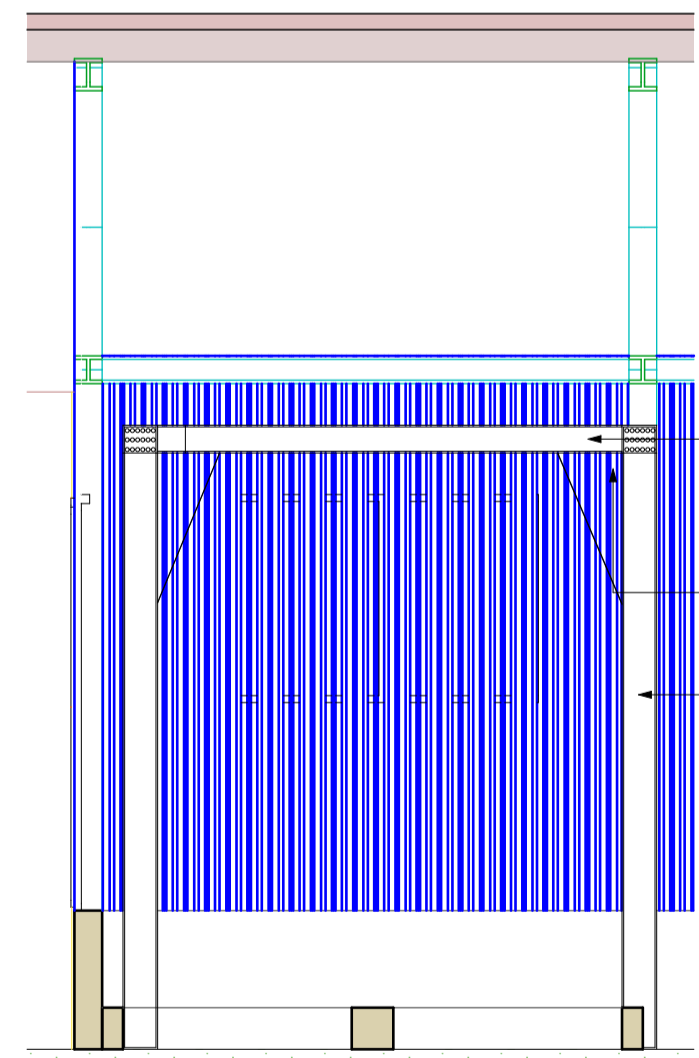


SECTION S-08

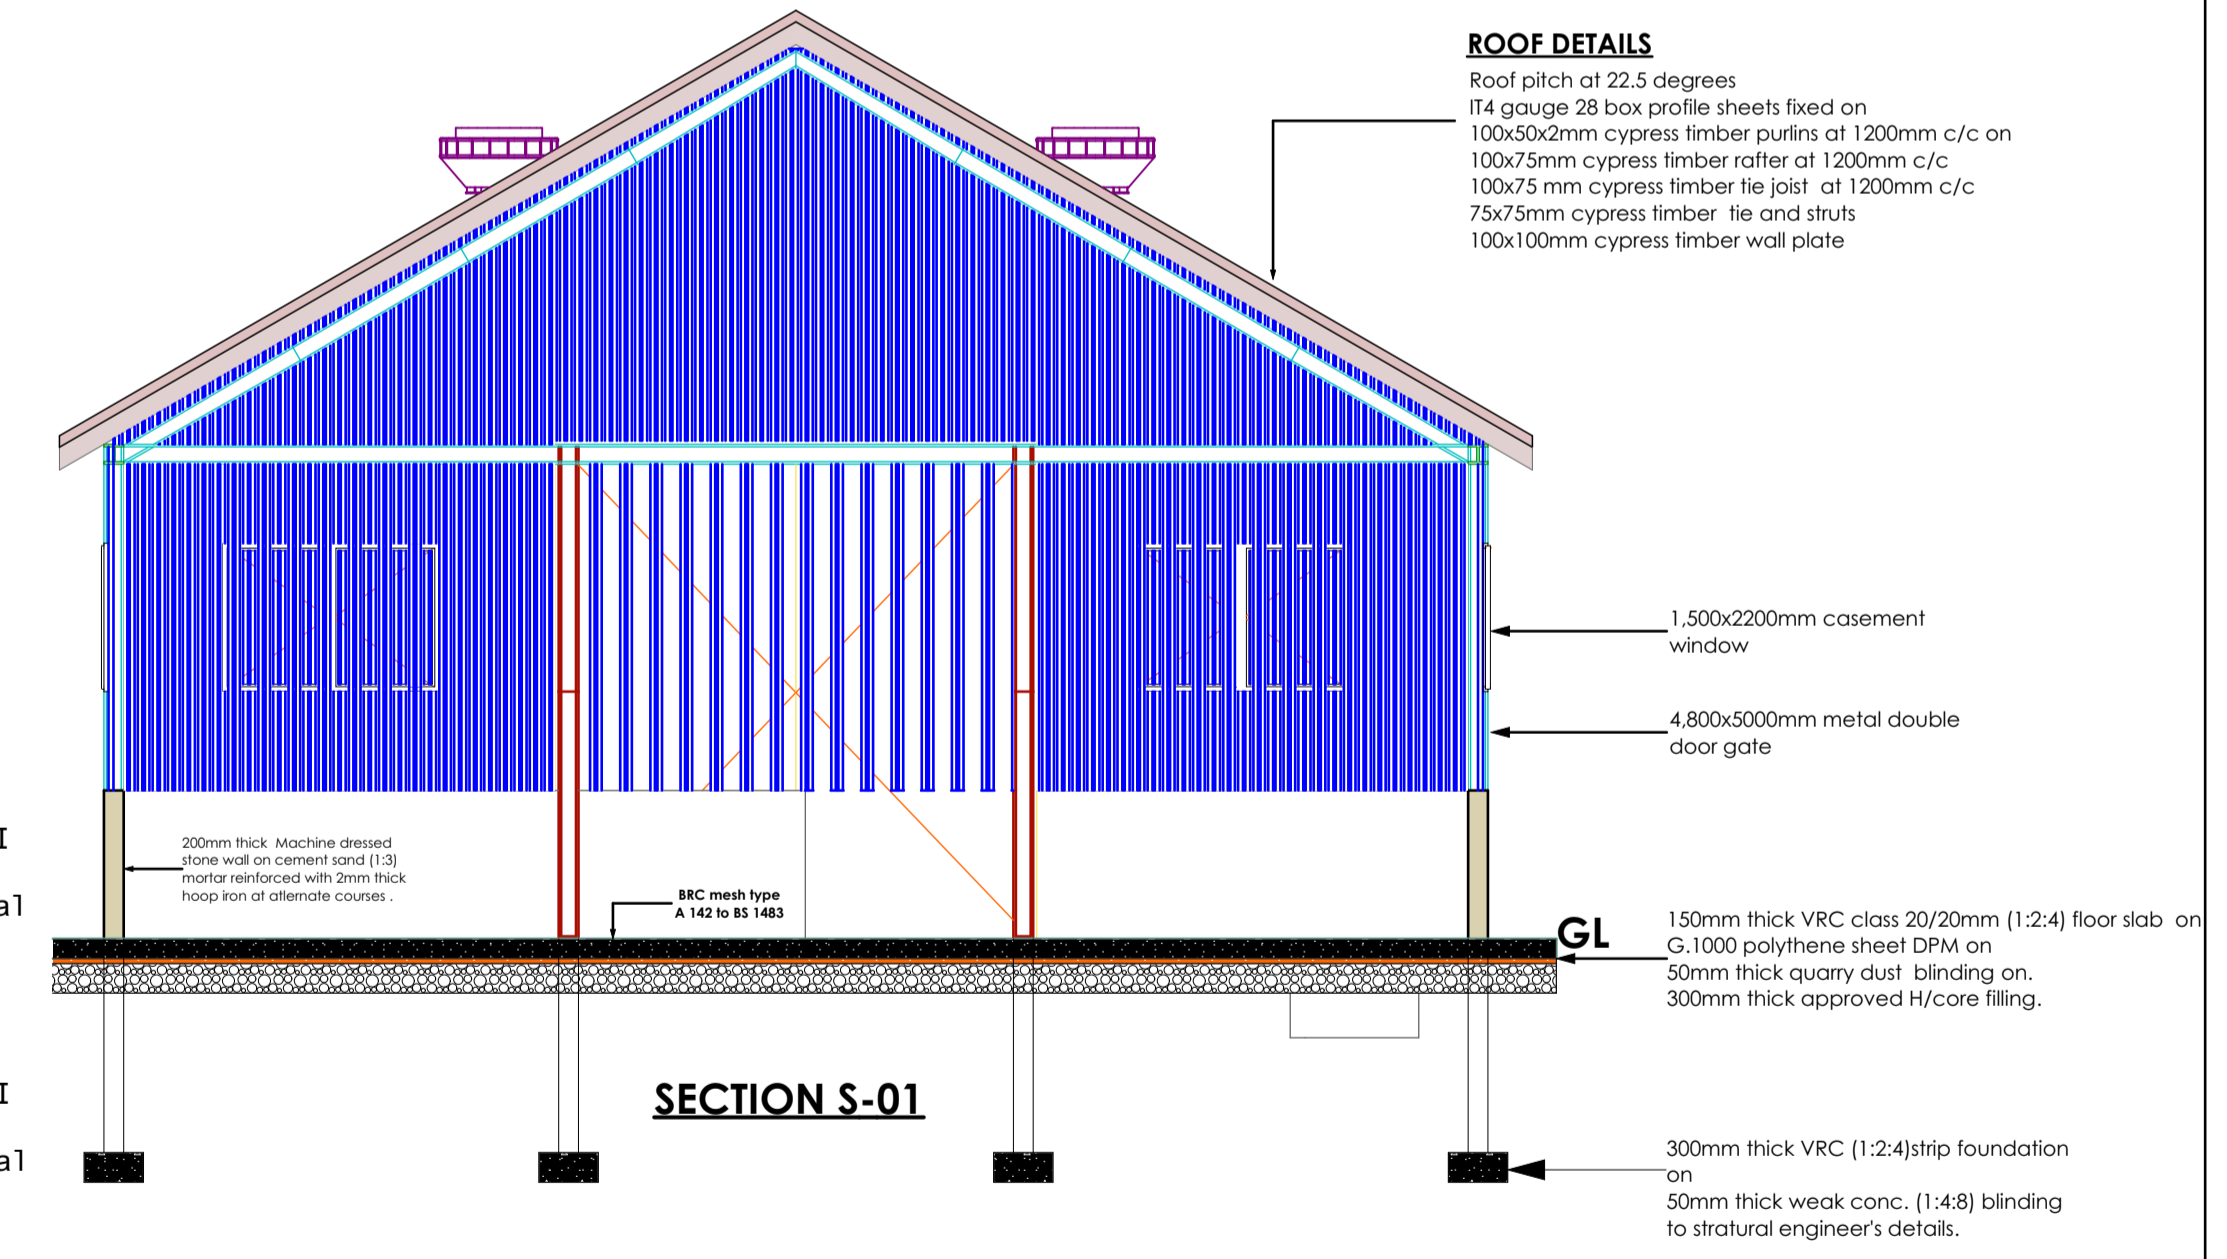

SECTION S-01

ROOF DETAILS
 Roof pitch at 22.5 degrees
 114 gauge 28 box profile sheets fixed on 100x50x2mm cypress timber purlins at 1200mm c/c
 100x75mm cypress timber rafter at 1200mm c/c
 100x75mm cypress timber tie joint at 1200mm c/c
 75x75mm cypress timber tie and struts
 100x100mm cypress timber wall plate

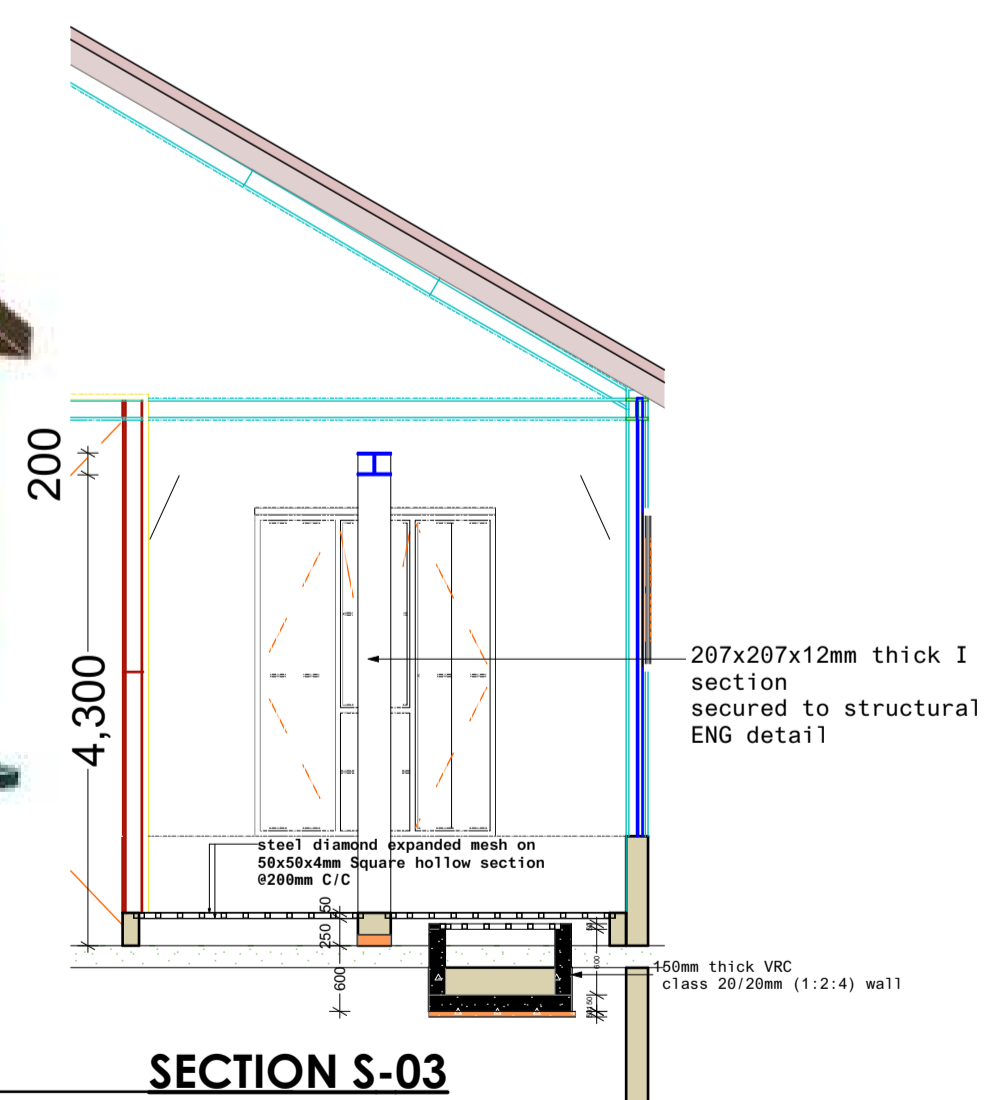

SECTION S-03

Proposed Transformer repair Shed

**Location: KAKAMEGA POLE YARD
 plot No.....**

REF	REV	DATE	SIGN



DRAWING NO: 01
KENYA POWER
 Scale 1:100