


(266458.61,9861717.76)

(268368.86,9861717.76)

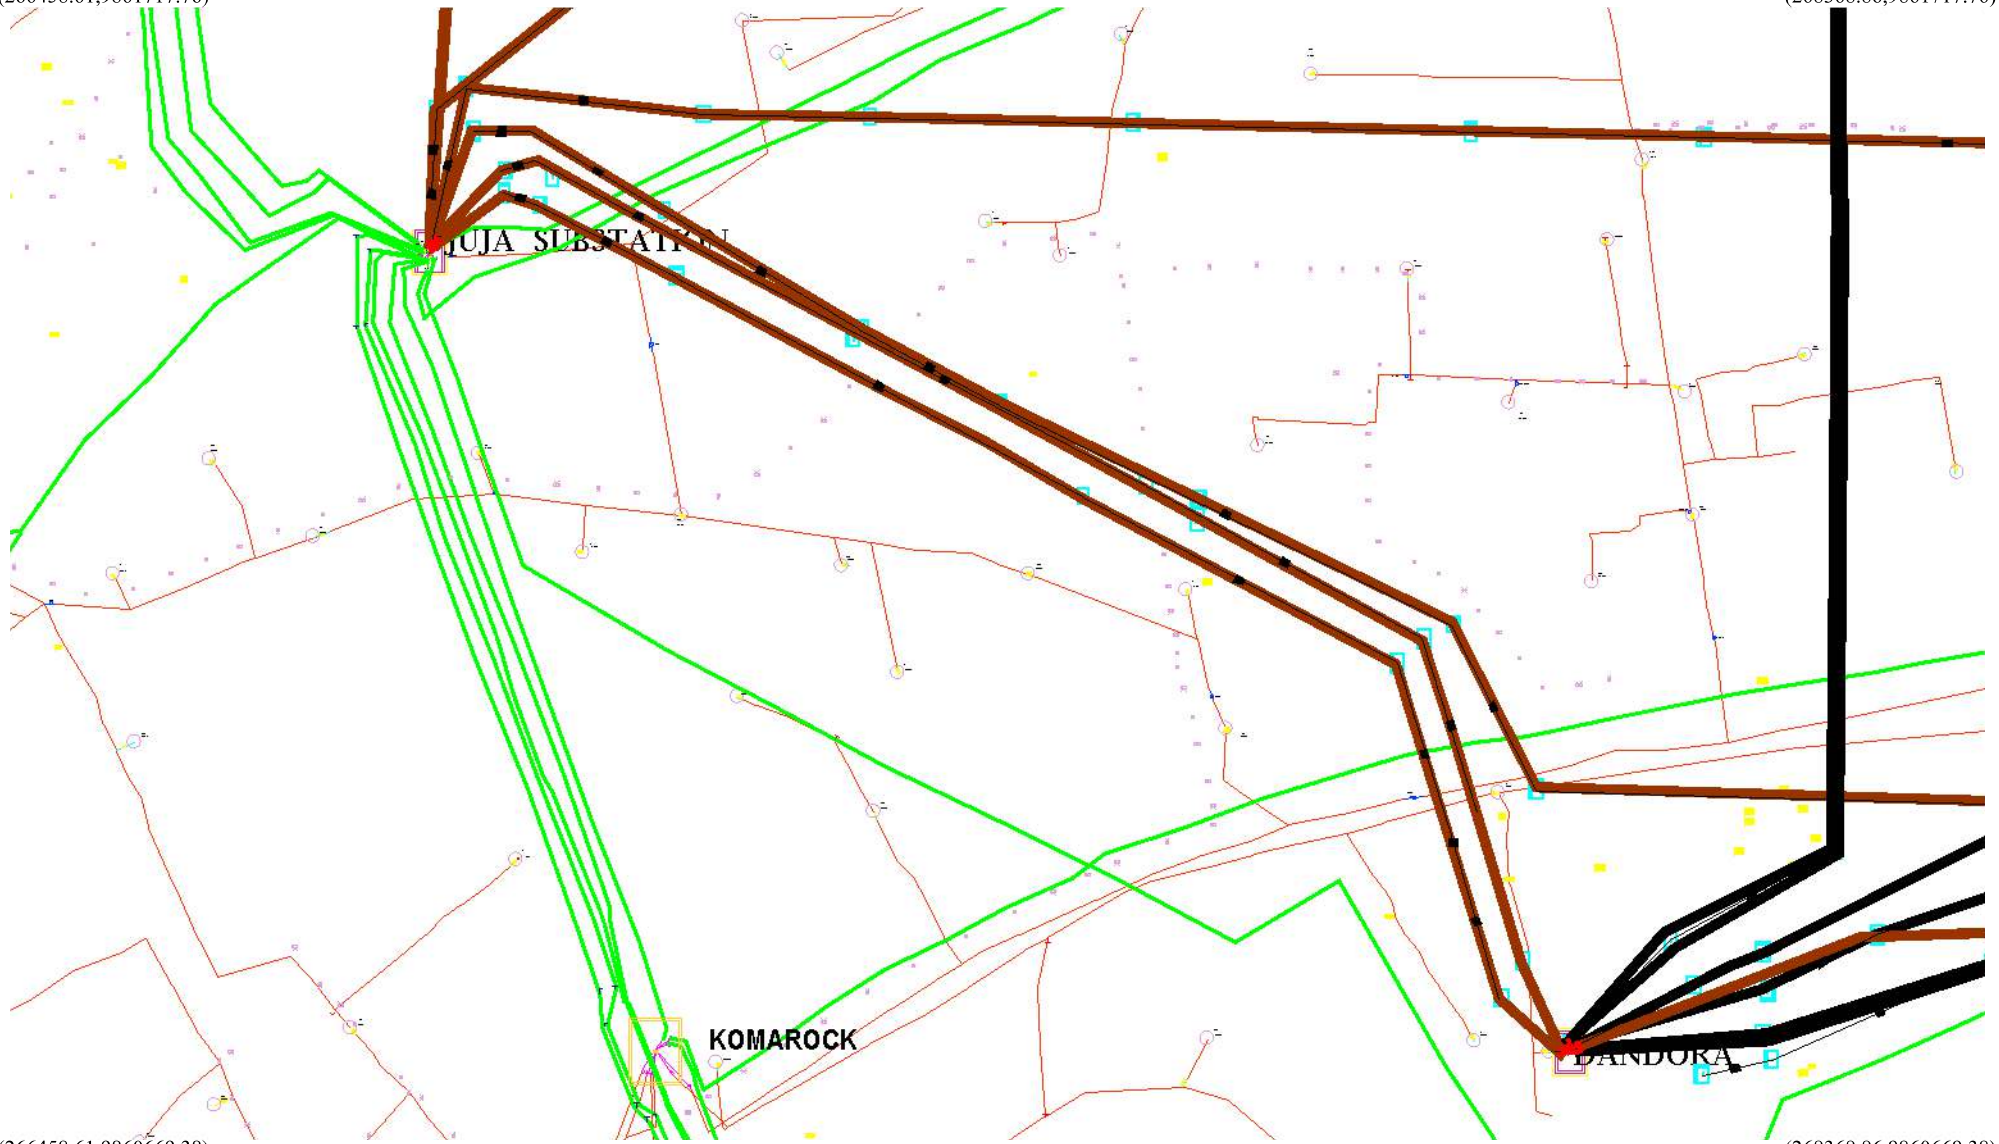

(266458.61,9860669.38)

(268368.86,9860669.38)

SECONDARY LINE ...	PRIMARY CIRCUIT...	SECONDARY VOLT...	METER BOX	TRANSMISSION CIR...	Name
SECONDARY CAPA...	PRIMARY SWITCH /...	SECONDARY SECTI...	SERVICE TURRET/LI...	TRANSMISSION TO...	TRANSMISSION LIN...
SECONDARY SWITC...	SECONDARY DISTR...	SECONDARY BROK...	TRANSMISSION SU...	TRANSMISSION LIN...	TRANSMISSION SW...
SECONDARY TAPLIN	Rating (KVA)	SECONDARY CIRCU...	PRIMARY TOWERS	PRIMARY SECTION...	
SECONDARY FUSE	Substation Number	LV LINE SECTION	PRIMARY LINE SEC...	PRIMARY SUBSTATION	



12-Feb-2024