


..\..\..\..\Desktop\jobs\jobs\JASPER JOBS\topos\lessos.PNG

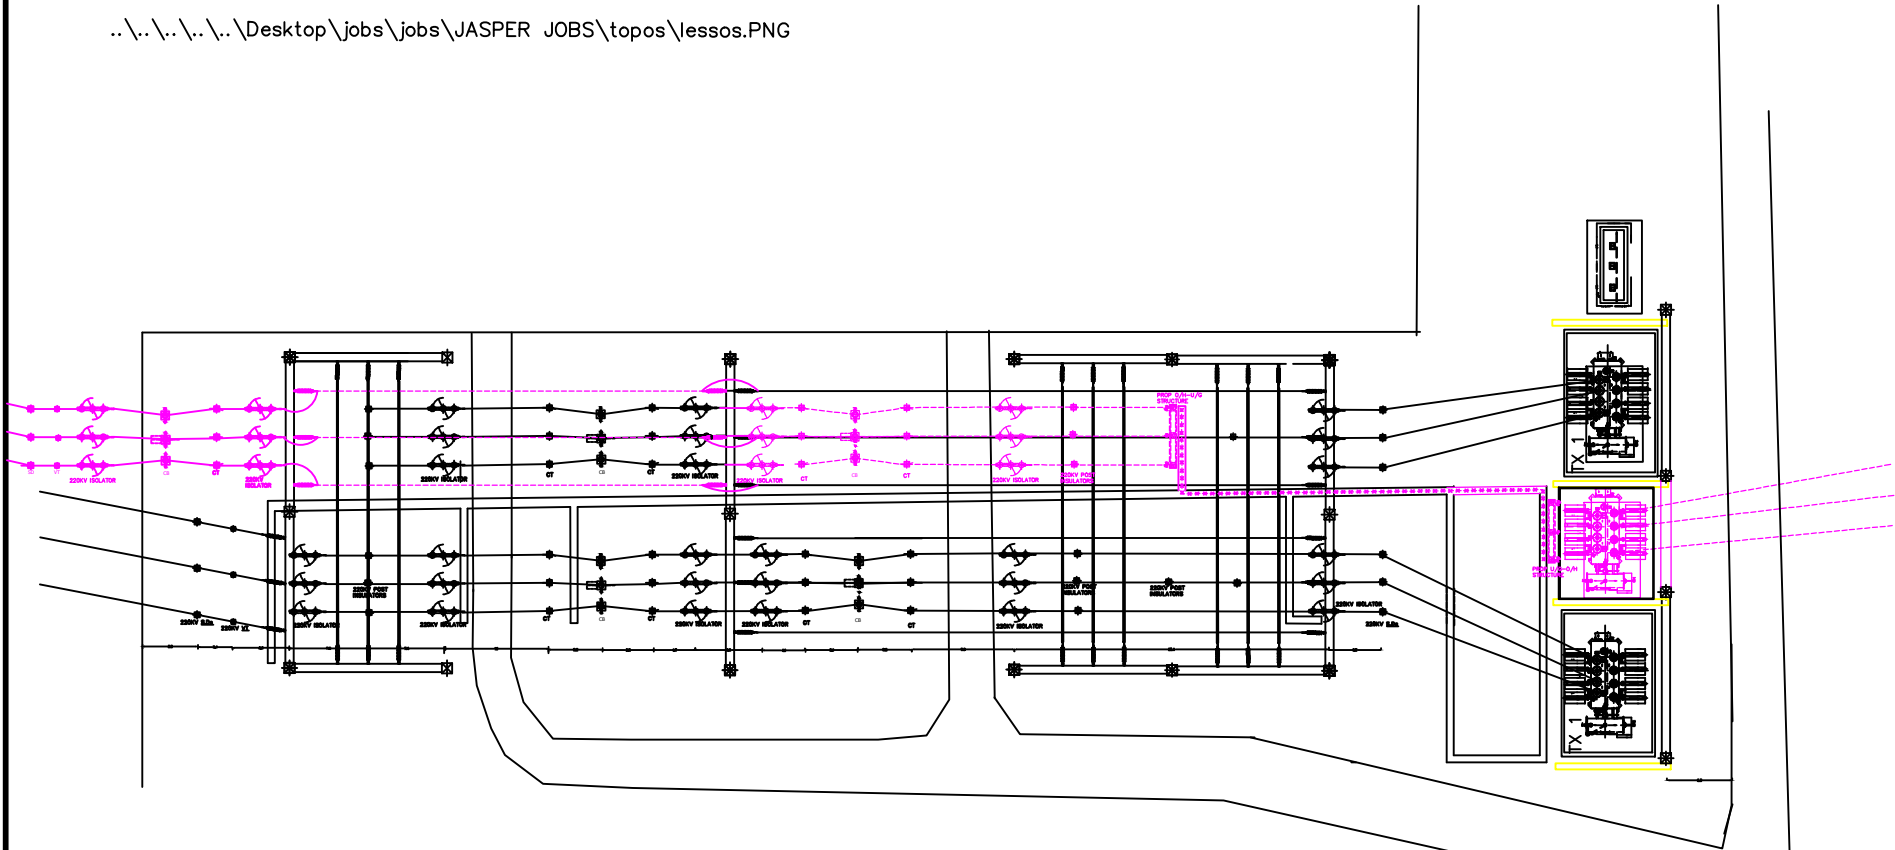

	DATE	NAME	SIGN
ENGINEER	SEP.2022	ZADOCK	
CHECKED ENGINEER I/C	SEP.2022	ZADOCK	
CHECKED PRINCIPAL DSMAN	SEP.2022	J.KAHARE	
CHECKED SURVEYOR			
CHECKED PRINCIPAL SURVEYOR			
DRAWN	12.28.2022	JASPER	

REF.	REVISION	DATE	SIGN	CHECKED	DATE
1					
2					
3					
4					
5					

GENERAL ARRANGEMENT OF 220KV LESSOS SUBSTATION

SCALE 1:200

KEY:
 EXISTING SUBSTATION WORKS
 PROPOSED SUBSTATION WORKS

KENYA POWER

SK. No. 11339