


3D VIEWS

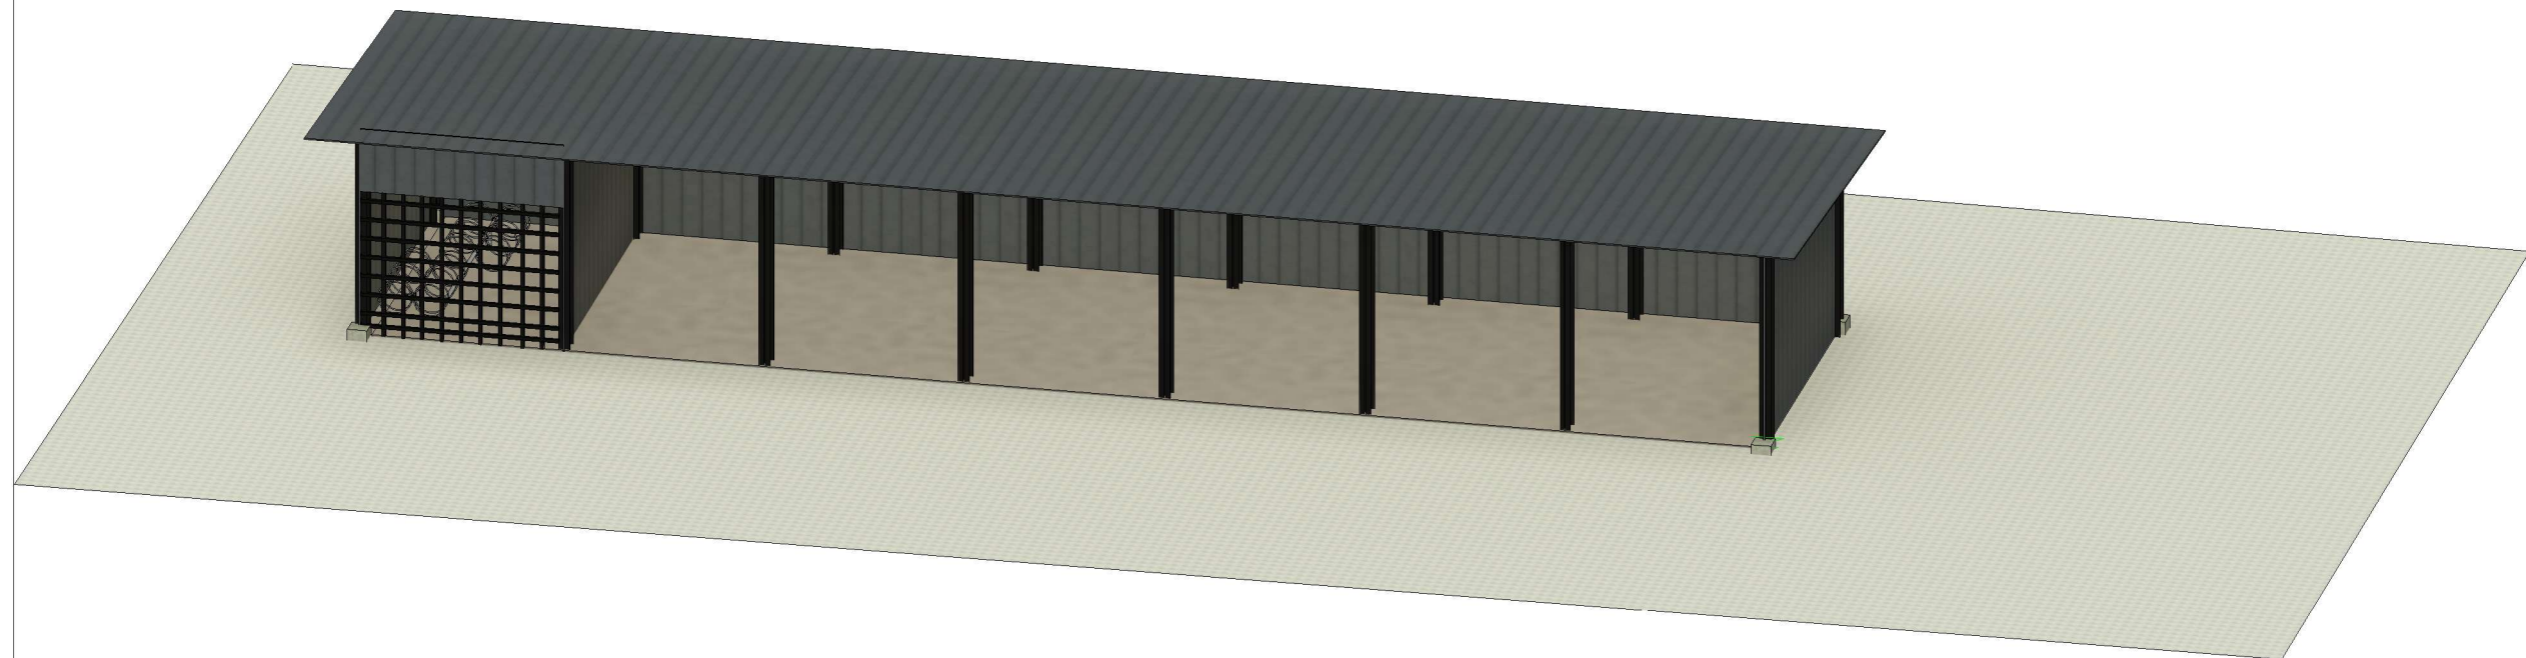

Kenya Power & Lighting Company Ltd

Proposed Plant Shed at Mbaraki Depot sketch

Proposed Mbaraki Depot Plant
Shed

Date Dec, 2024

Drawn by SM Musyoka

A102

Scale